
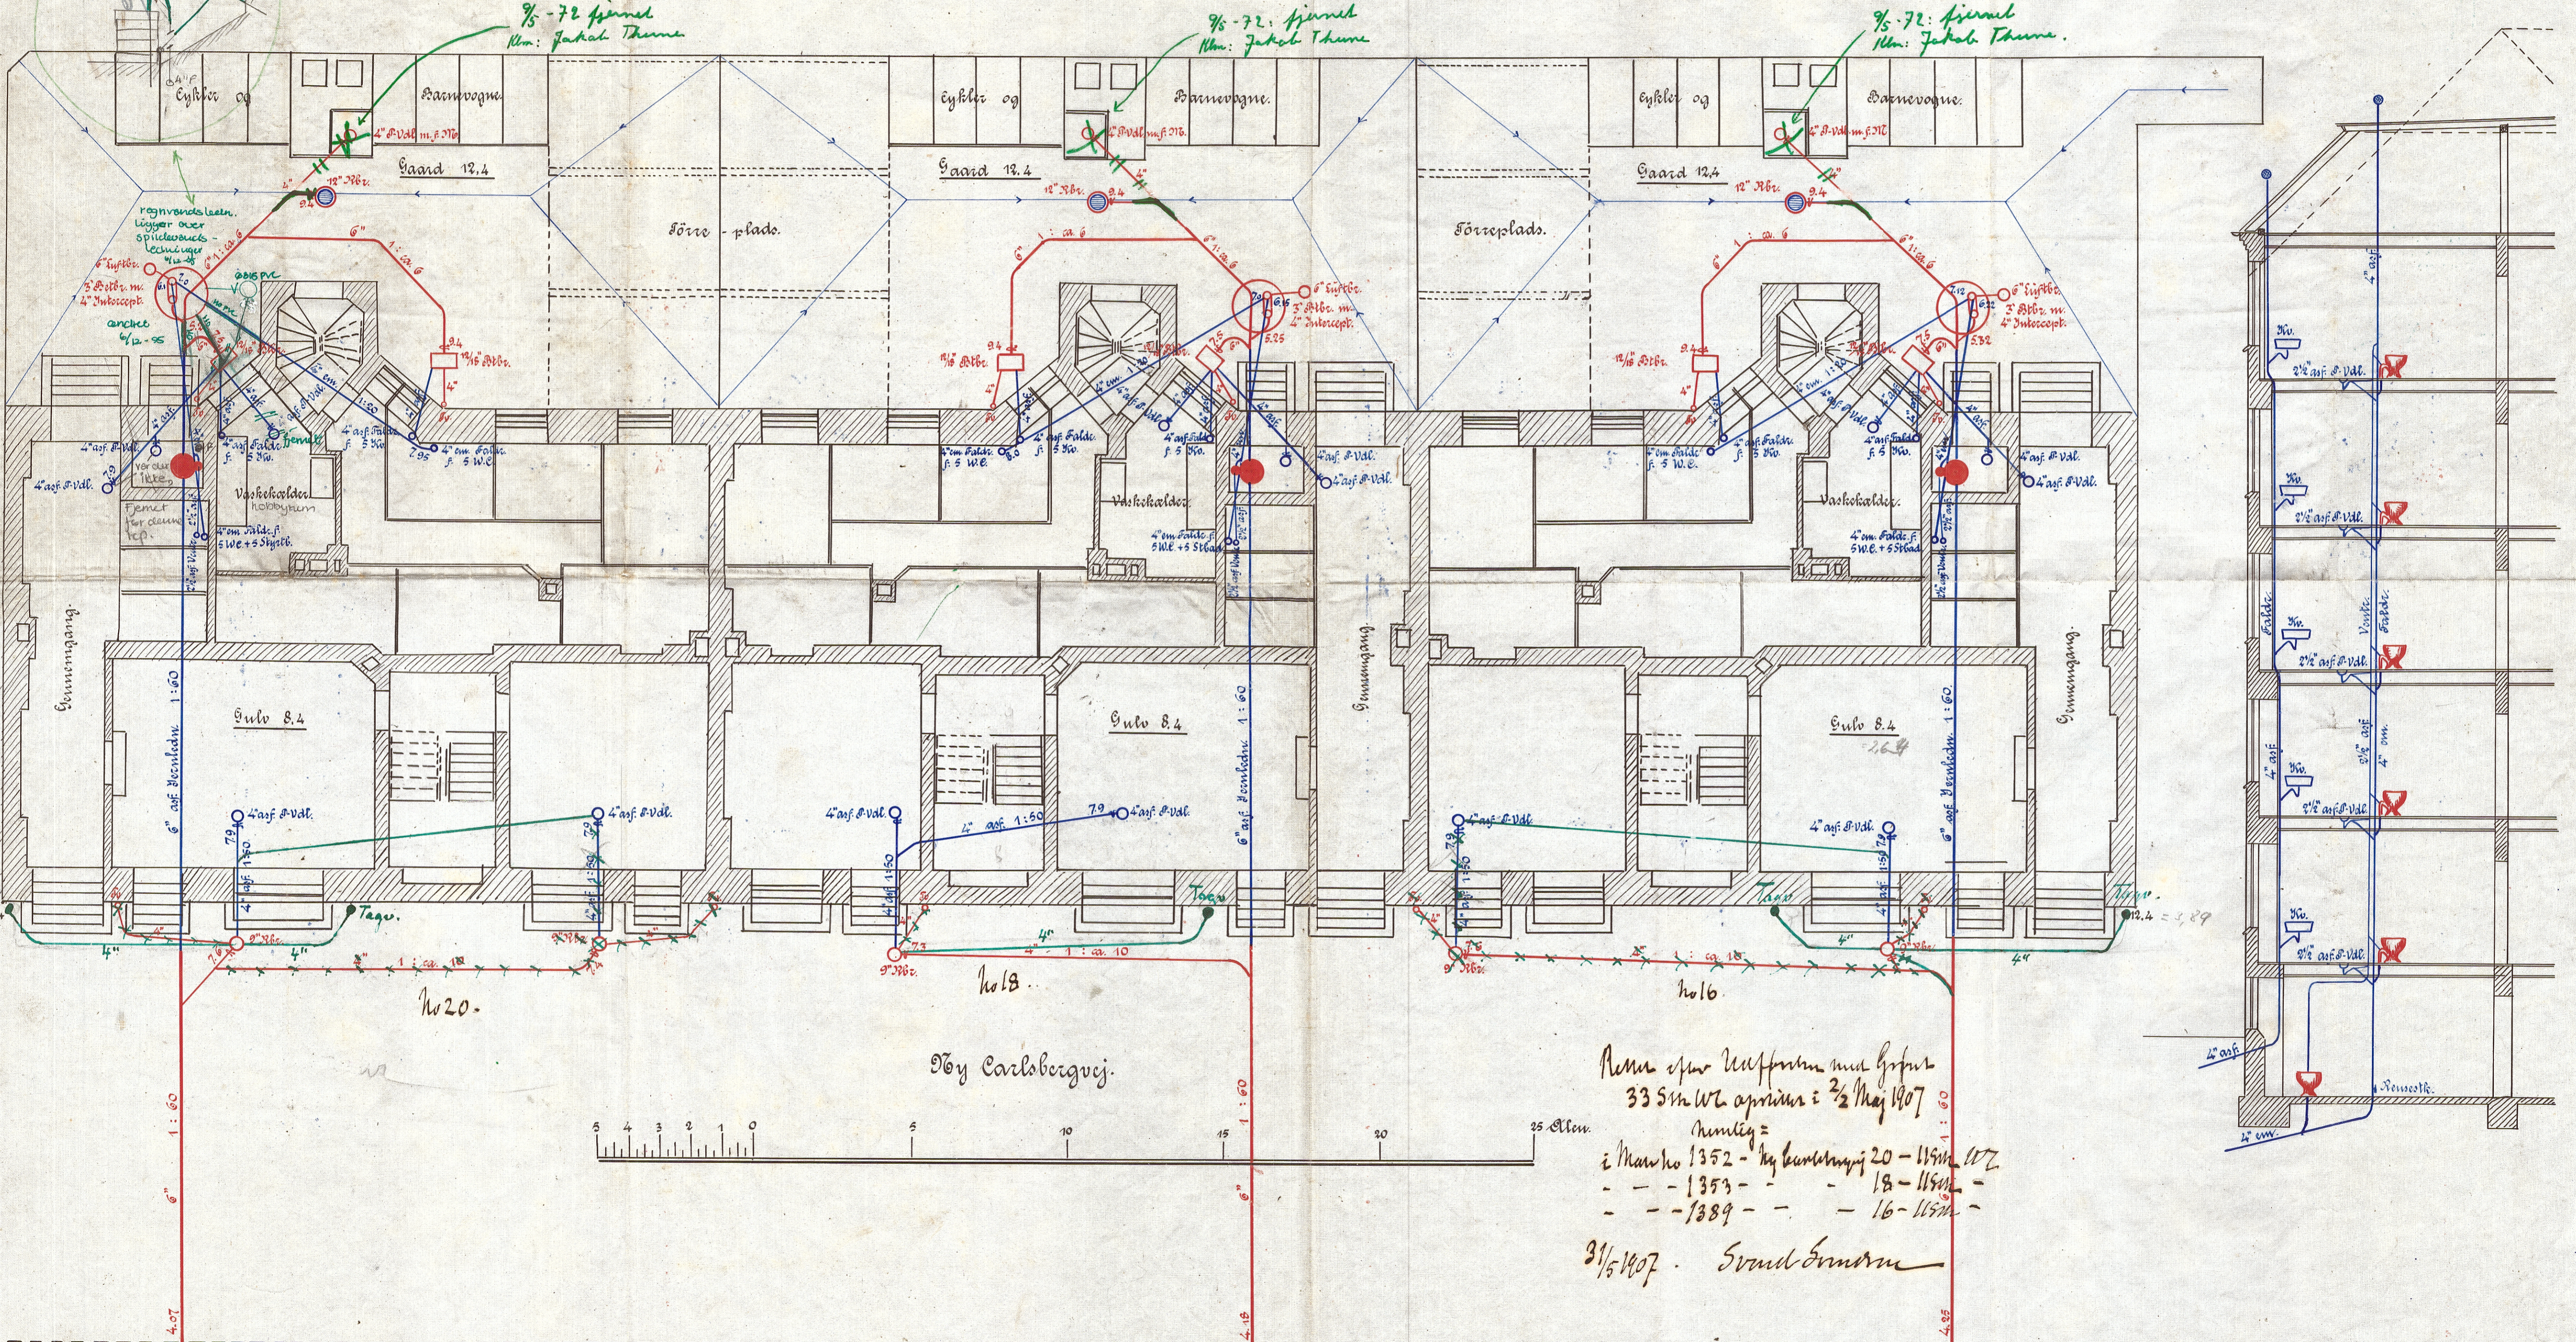


No. 1352, 1353 og 1389, Ndb. Vester Kv..

1881-1882

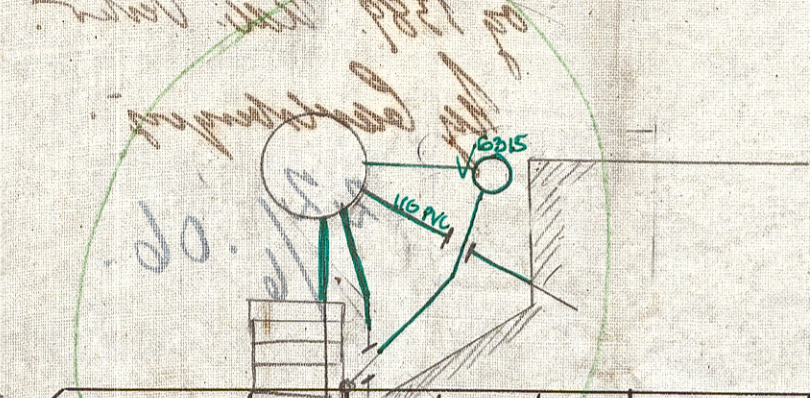


1:20

1:10

1:10

By Carlsbergvej.

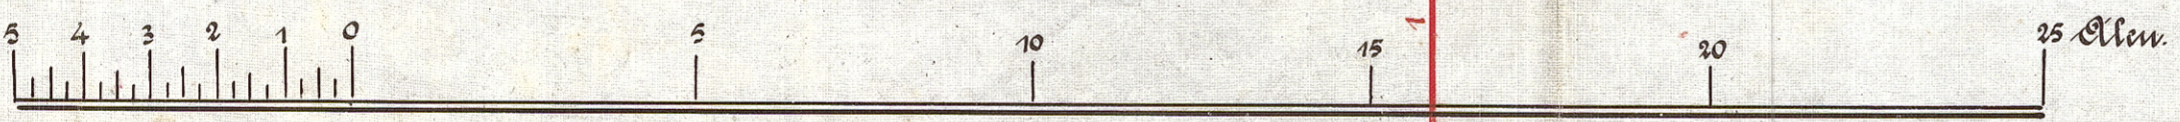

Plan over Udførsel med Gips
 33 Sm. W.L. apr. 1897 i 2 1/2 Maj 1907
 Rumlig =
 i Marts 1352 - by Carlsbergvej 20 - 11 Sm. 1872
 - - - 1353 - - - 18 - 11 Sm. -
 - - - 1389 - - - 16 - 11 Sm. -

31/5 1907. Svend Svendsen

1.82

4" arkitekt. Ndb. m. sp. Bdd. 1.93 1 : 650

2.0 HV. 2.95 0.30

Plan over Udførsel med Gips 22/10 1907 Svend Svendsen

3/25 13/25 7/10